




TYPICAL GROUND FLOOR

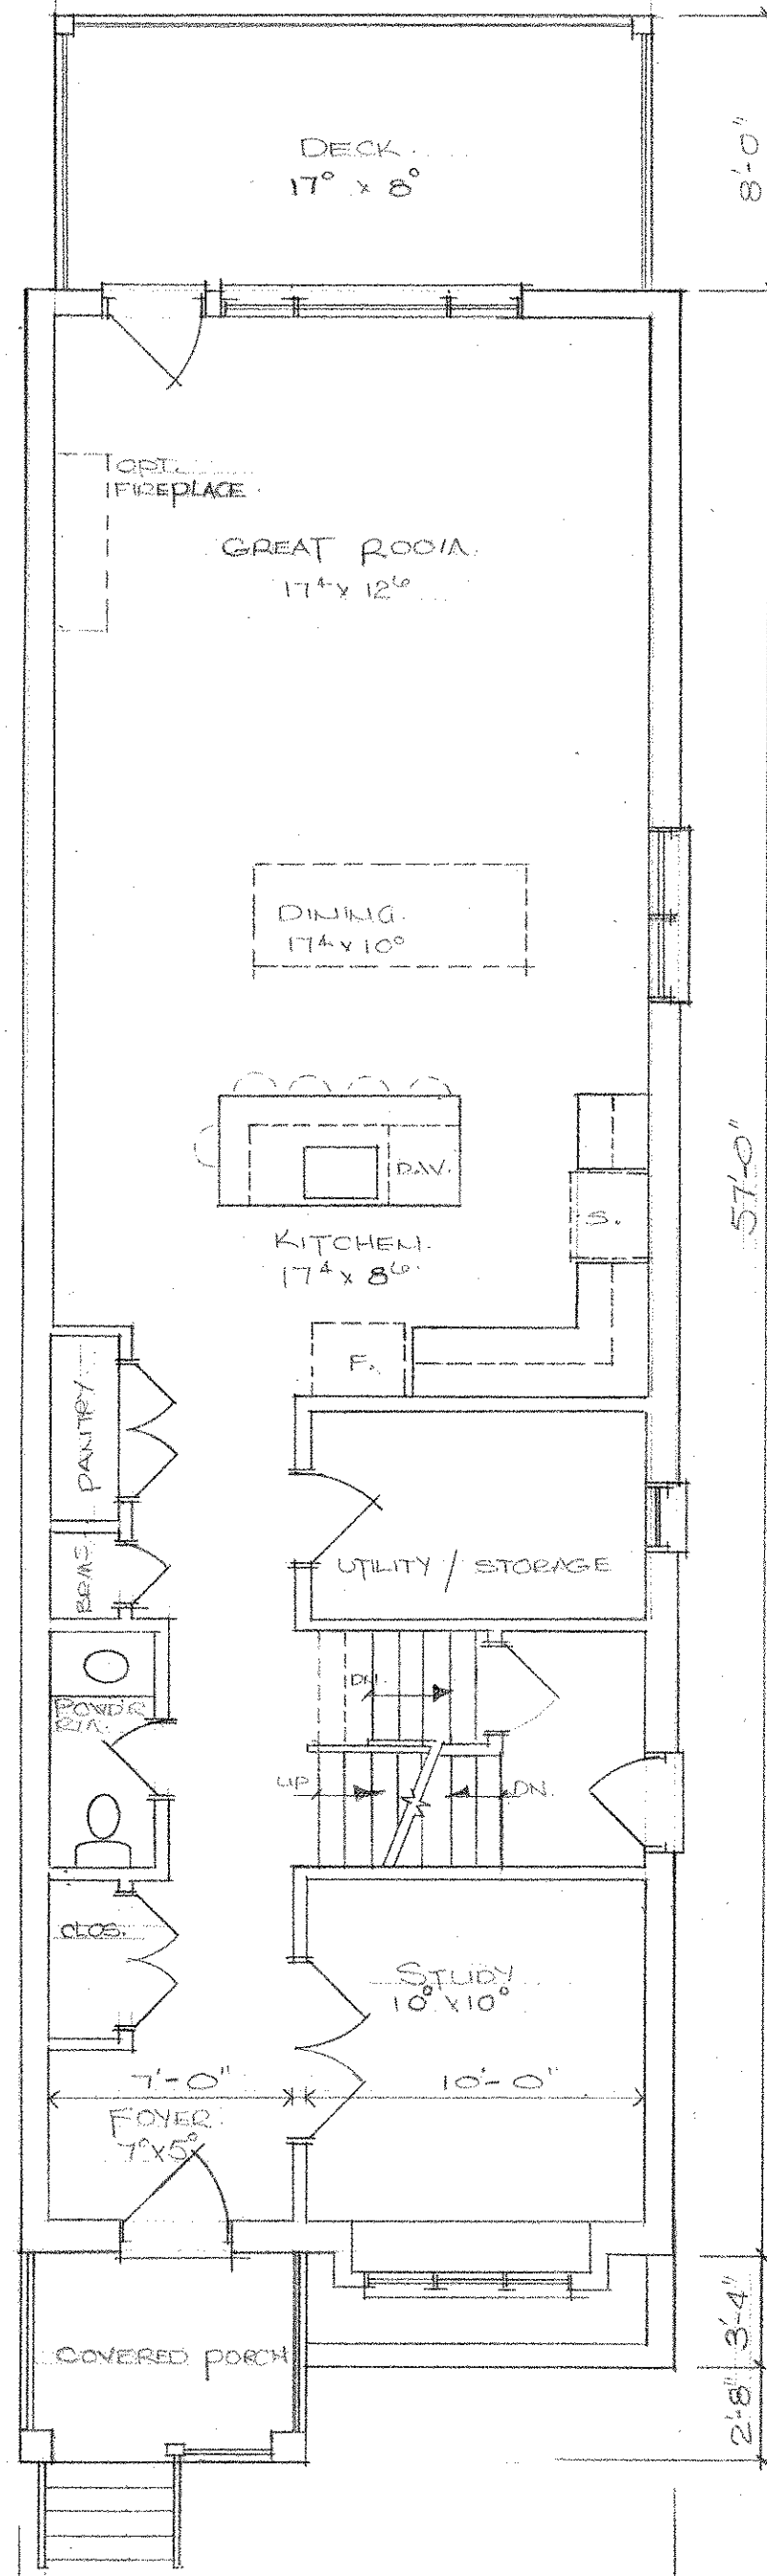

TYPICAL GROUND FLOOR

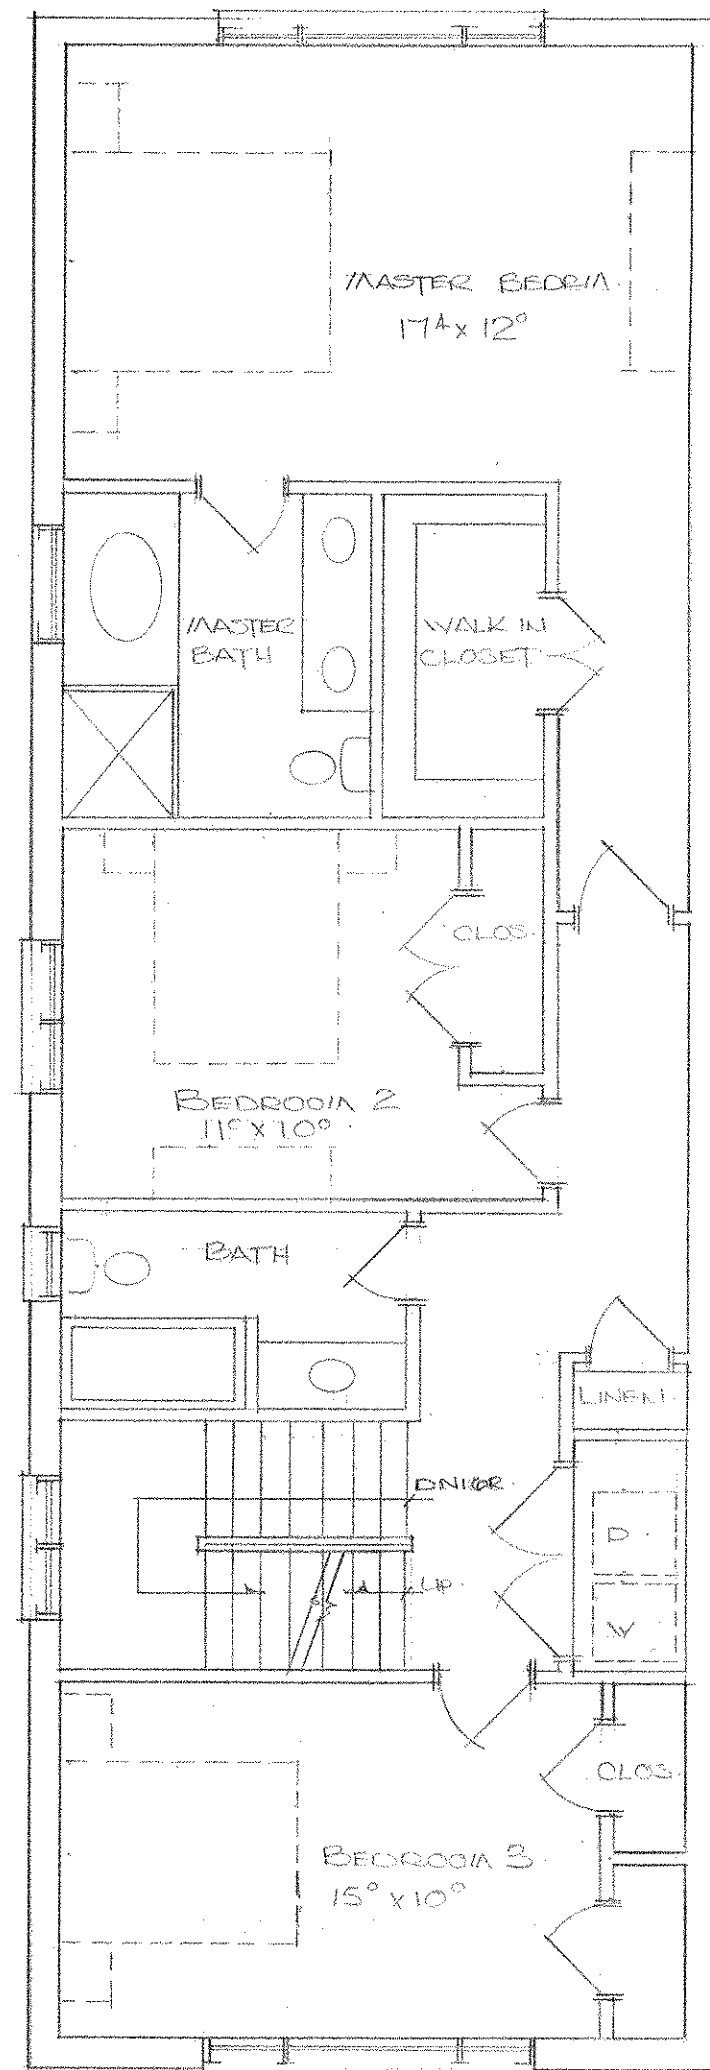

TYPICAL SECOND FLOOR

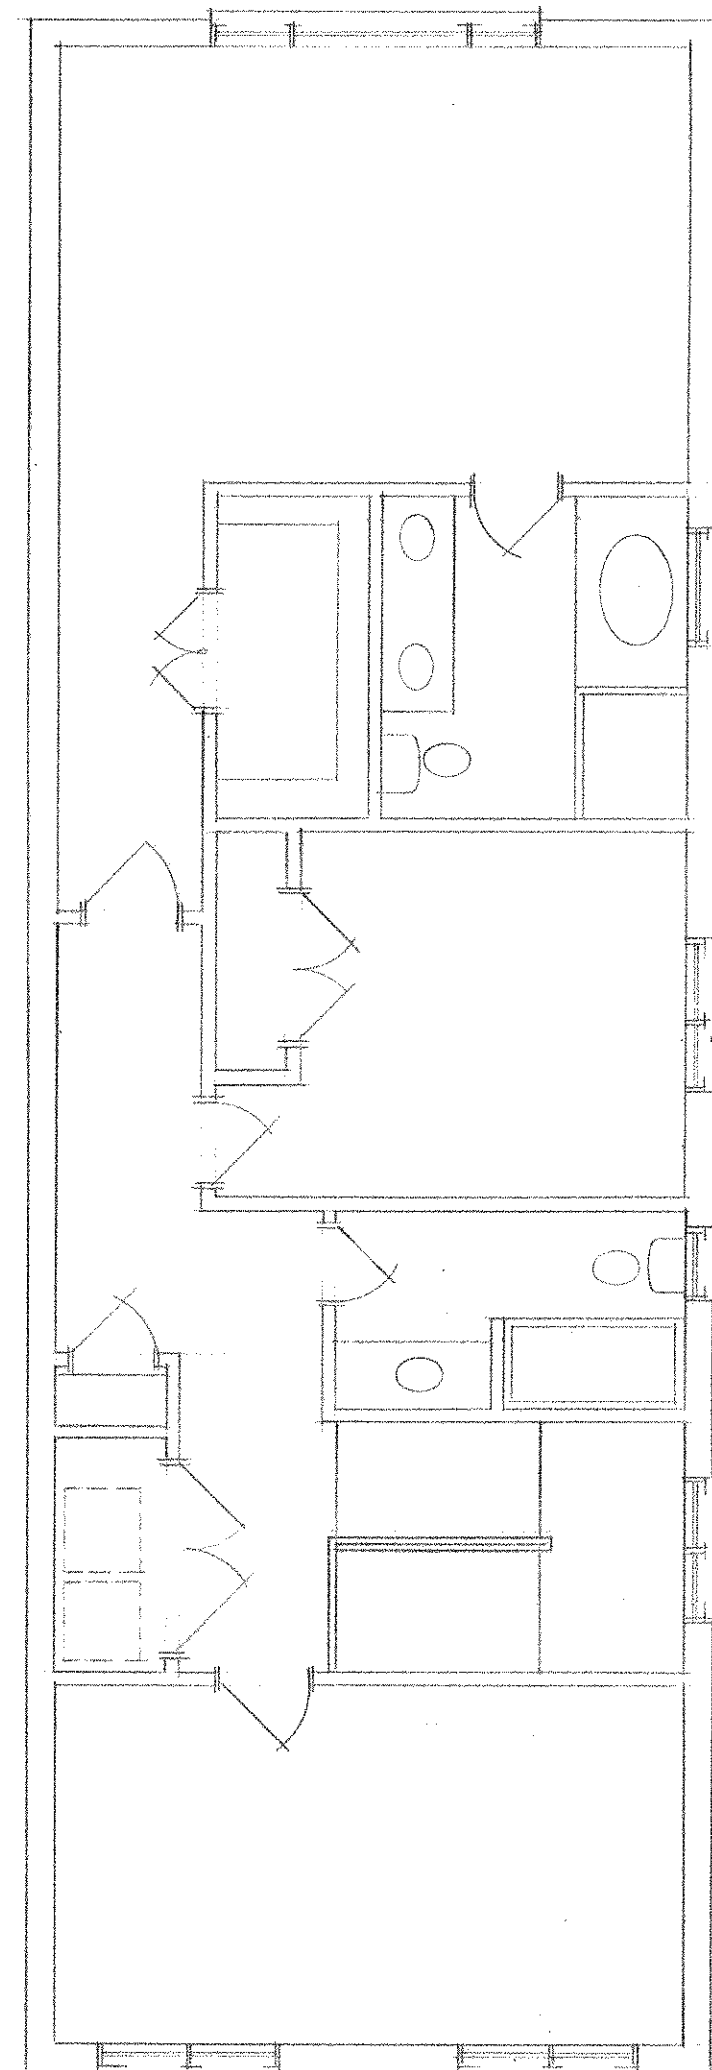

TYPICAL SECOND FLOOR

Kimberley HOME DESIGN  
**LALONDE**

Kimberley Lalonde  
 Phone: 905.339.7036  
 Email: klalondehomedesign@cogeco.ca

190 STANLEY RD., HAMILTON.

**DESIGN PROPOSAL**

SCALE: 3/16" = 1'-0" APRIL, 2015